 


-  DISTRIBUTION BOARD
-  CONVECTOR HEATER
-  TUBULAR HEATER
-  HIGH LEVEL FAN HEATER
-  FLUORESCENT LIGHT
-  BULKHEAD LIGHT
-  WATER HEATER
-  13A TWIN SOCKET – LOW
-  13A TWIN SOCKET – HIGH
-  WALL LIGHT SWITCH
-  PULL LIGHT SWITCH
-  THERMOSTAT
-  EXTRACTION FAN
-  COOKER POINT
-  SHOWER HEATER
-  COAT HOOKS
-  SLIDING WINDOW
COMPLETE WITH SHUTTER
- HL

HIGH LEVEL
- TOV

TOP OPENING VENT
- WT

WORKTOP
- ML

MORTICE LOCK
- BL

BATHROOM LOCK
- DL5


5 LEVER DEADLOCK
- RL

ROLLER LATCH
- BB


BARREL BOLTS
-  FROST STAT
-  VENT

UNLADEN WEIGHT (KG)	
MAXIMUM LADEN WEIGHT (KG)	
MAXIMUM LIFT WEIGHT (KG)	


Project			20' X 8' CONTAINER		
Title			PLAN LAYOUT		
Date	21-09-12	Scale	1 : 50	Drawn By	S.J.B
Drawing No.				Rev.	
702					

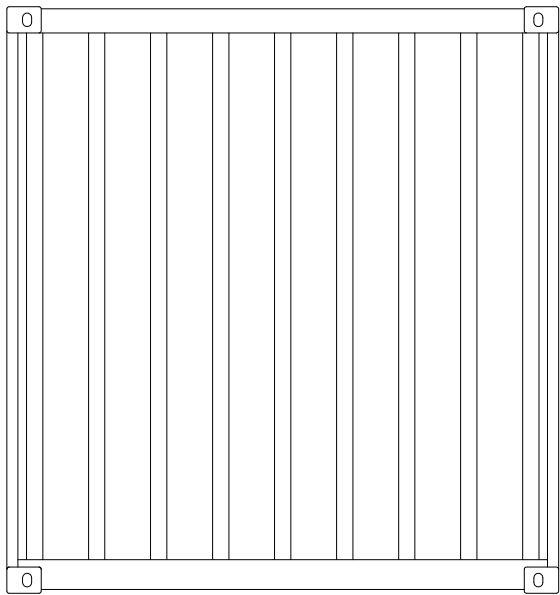


END ELEVATION ON ARROW 'B'

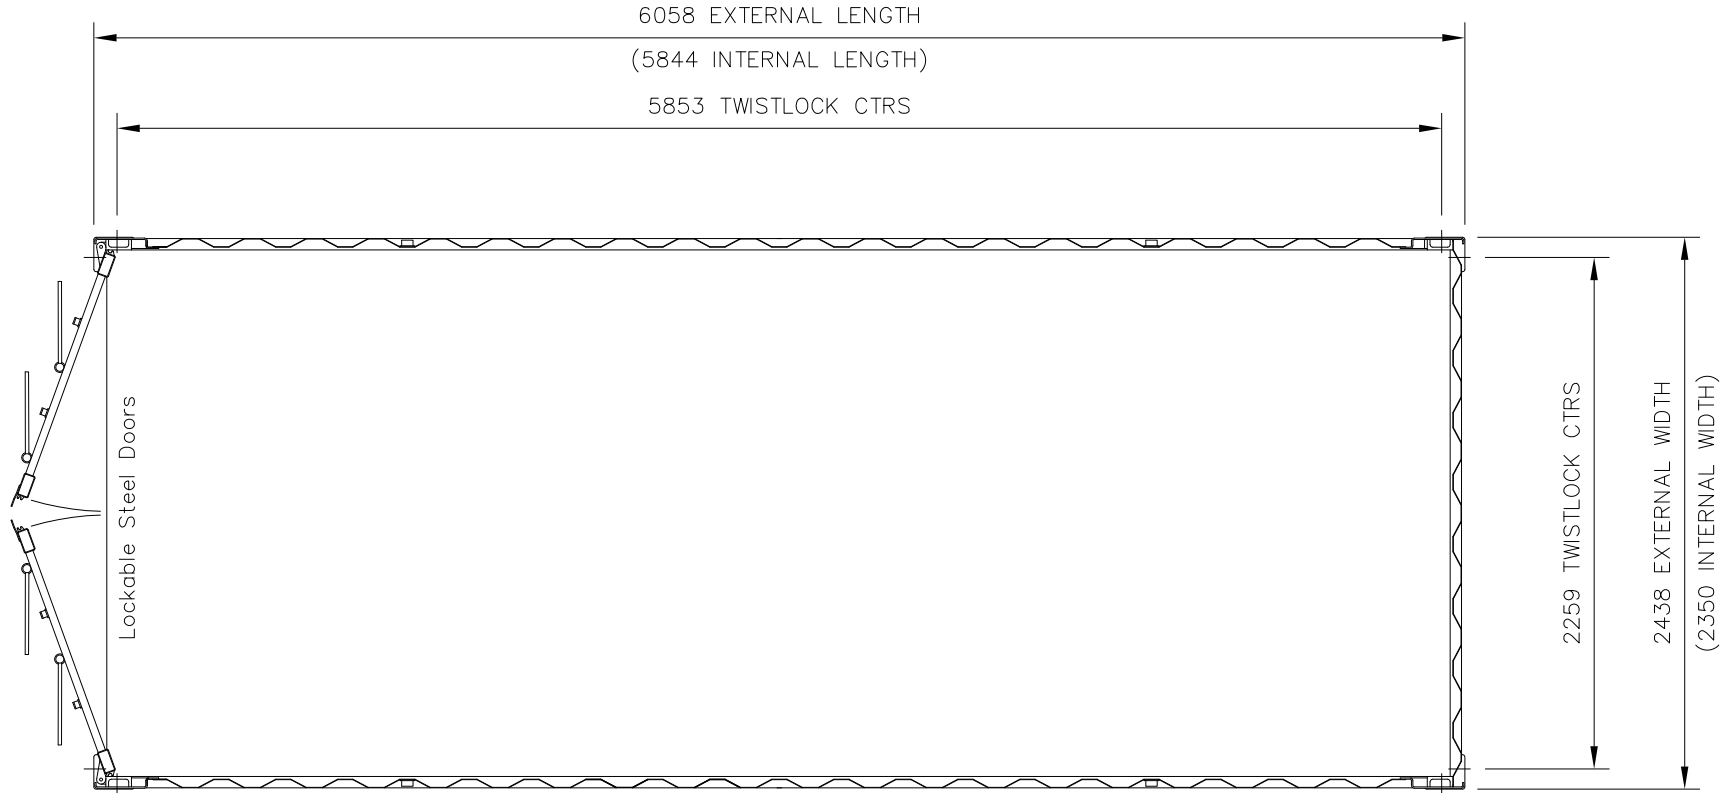


SECTIONAL PLAN

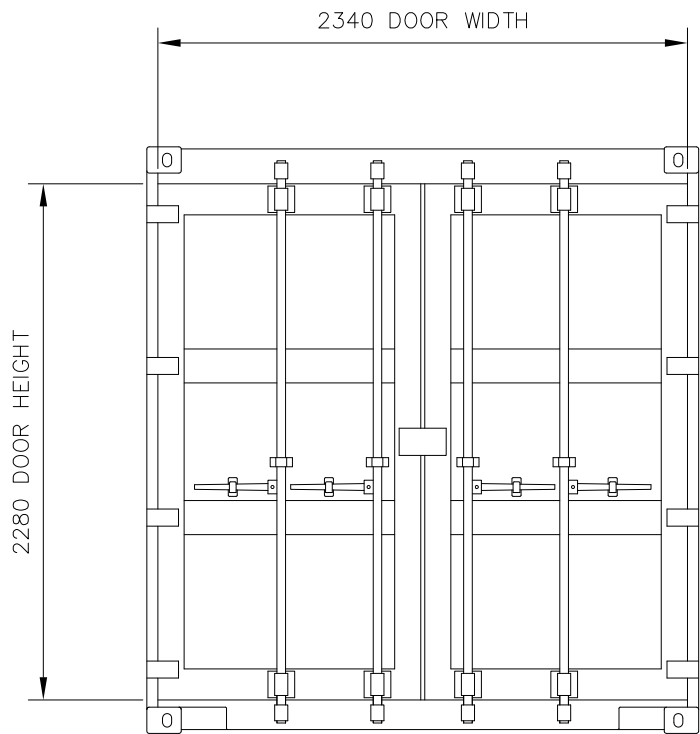

END ELEVATION ON ARROW 'A'

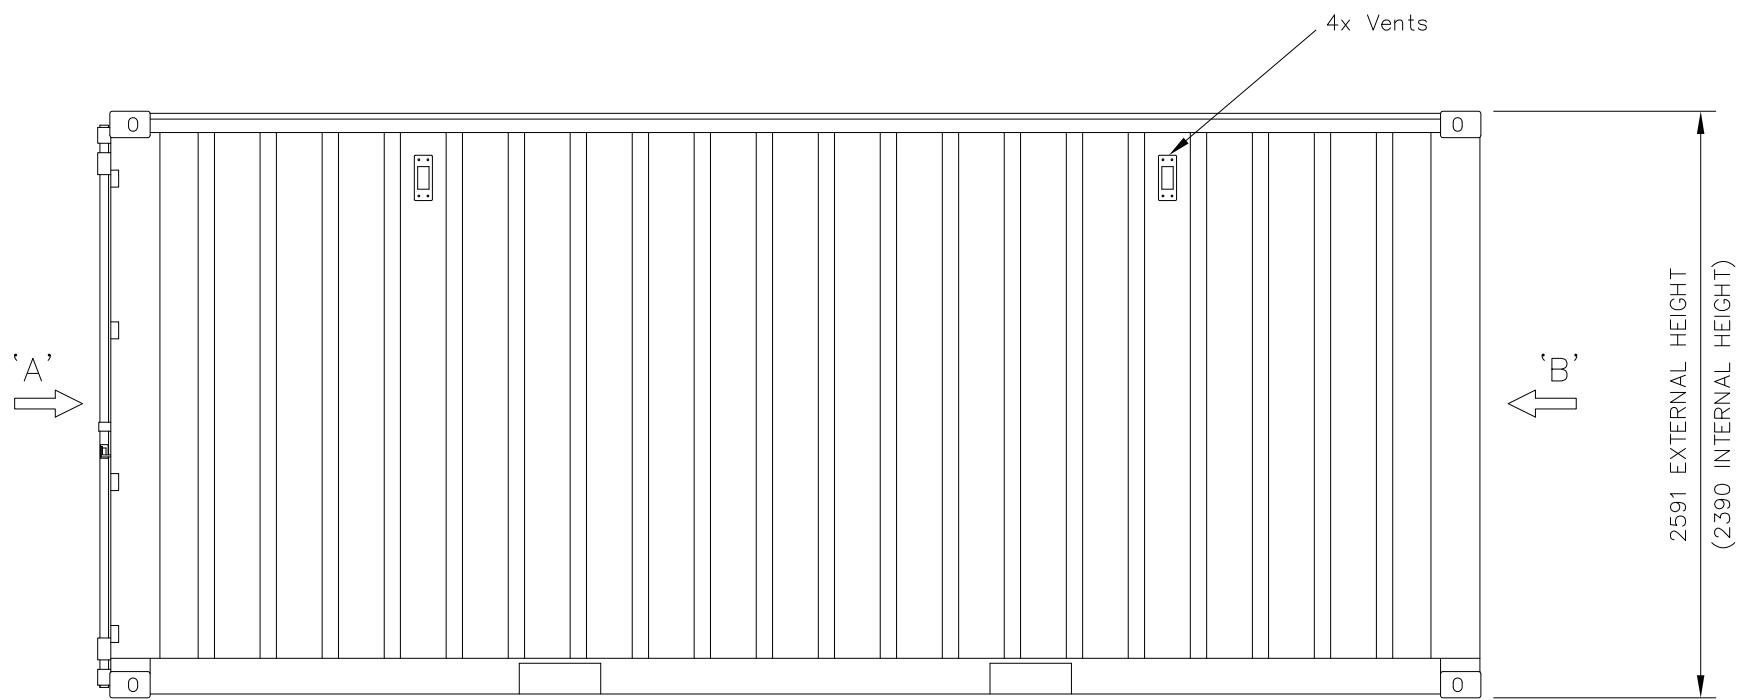

SIDE ELEVATION

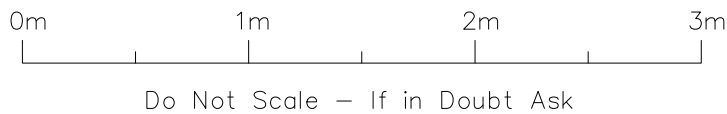

	DRAWING STATUS
1 	PRELIMINARY FOR INFORMATION ONLY
2 	ISSUED FOR APPROVAL
3 	CLIENT APPROVED
4 	ISSUED FOR CONSTRUCTION
5 	AS BUILT
6 	

COLOUR	
OVERALL CAPACITY (M3)	32.8
Product Code	